

TAUNTON DEANE BOROUGH COUNCIL

Town and Country Planning General Development Order 1977

Cheddon Fitzpaine (No. 1) Article 4 Direction 1977

WHEREAS the Taunton Deane Borough Council being the appropriate Local Planning Authority within the meaning of Article 4 of the Town and Country Planning General Development Order 1977 for the Taunton Deane Borough are satisfied that development of the description set out in the Schedule hereto should not be carried out within the area shown edged black on the plan annexed hereto unless permission therefor is granted on application made under the Town and Country Planning General Development Order 1977

AND WHEREAS the Council are further of the opinion that development of the said description would constitute a threat to the amenities of their area and that the provisions of paragraph 3(b) of the said Article should apply to this direction.

NOW THEREFORE the said Council in pursuance of the powers conferred upon them by the said Article 4 hereby direct that the permission granted by Article 3 of the said Order shall not apply to development in the said area of the description set out in the Schedule hereto.


THIS DIRECTION is made in pursuance of the provisions of paragraph 3(b) of the said Article 4 and shall remain in force until the 18th day of April, 1978 (being six months from the date of this direction) and will then expire unless it has been approved by the Secretary of State for the Environment before that date.

SCHEDULE

The painting of external walls of un-painted brick or un-painted natural stone of any building within the area shown edged black on the plan annexed hereto being development comprised within Class 11(3) referred to in the First Schedule to the Town and Country Planning General Development Order 1977 and not being development comprised within any other Class.

Given under the COMMON SEAL }
of the TAUNTON DEANE BOROUGH }
COUNCIL this 19th day of }
October, 1977 }

SS [Signature]
Secretary and Solicitor

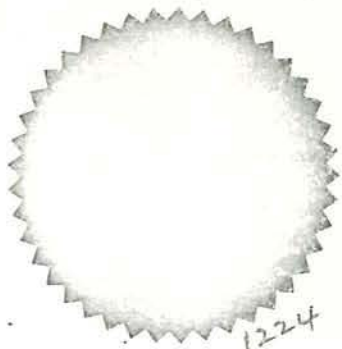


DET 29839
The Secretary of State for the Environment
hereby approves the foregoing direction.

[Signature]
Signed by authority
of the Secretary of
State

20 December 1977

[Signature]
An Assistant Secretary
in the Department of
the Environment.

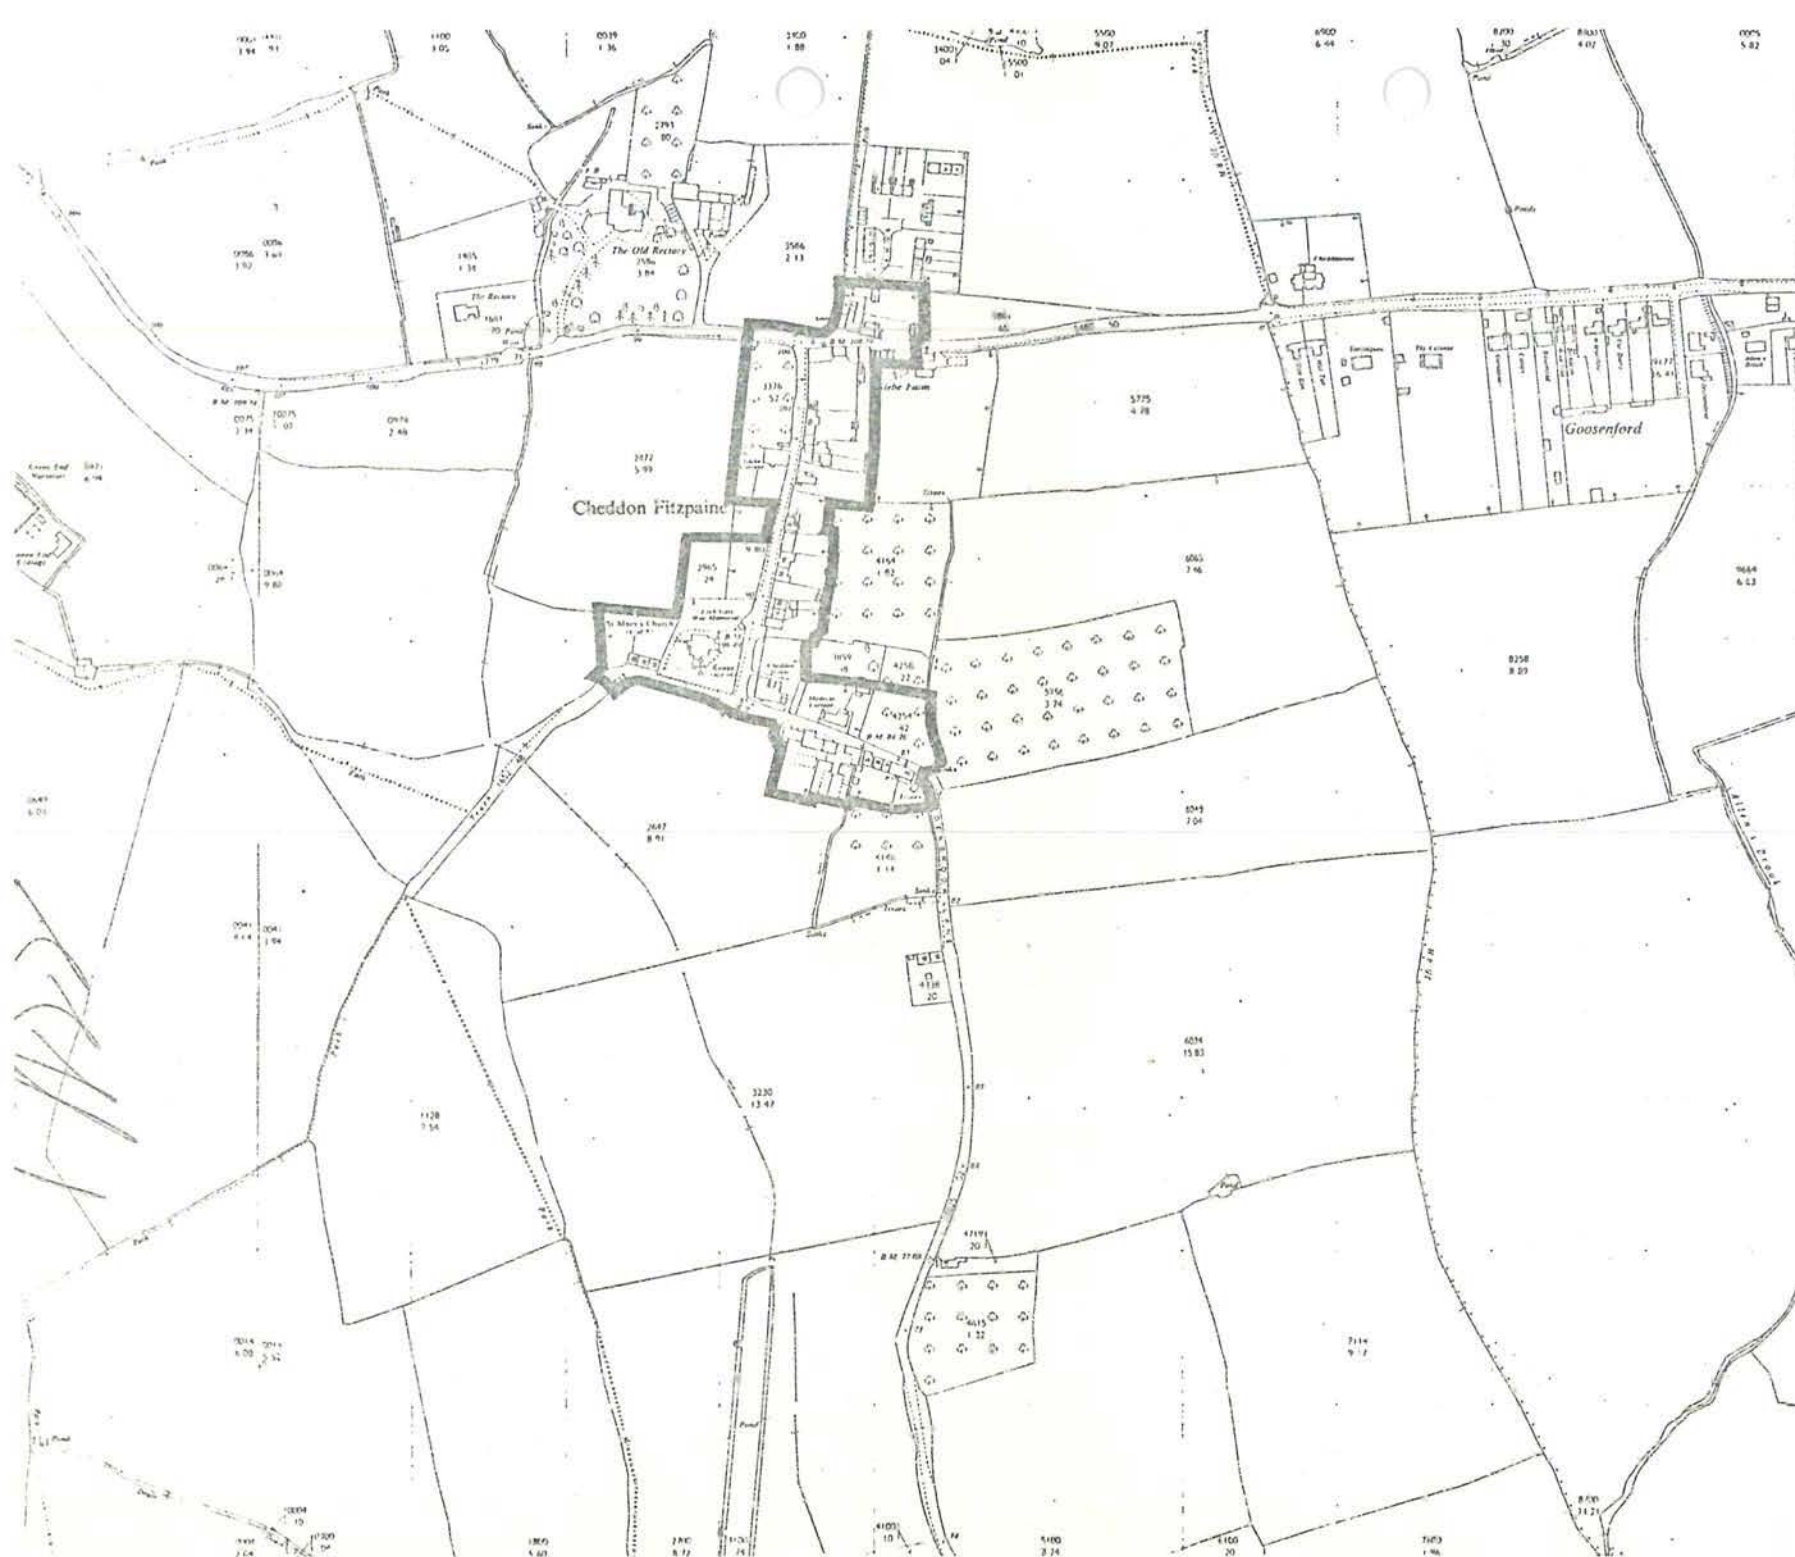

letter	date	revision	by

SOMERSET COUNTY COUNCIL
 B. Denton-Cox FRTP/ FRICS DPA (Lond)
 County Planning Officer
 County Hall Taunton Somerset
 Telephone Taunton (STD 0823) 3451

TOWN & COUNTRY PLANNING ACTS 1971-1974

Drawing
CHEDDON FITZPAINE

Scale
1:2500
 Site plan
CONSERVATION
 Drawn: [] Checked: [] Drawn:
 Reference: []